



Travis County Commissioners Court Agenda Request

Meeting Date: October 1, 2013

Prepared By: David Greear, Engineer Senior **Phone #:** (512) 854-7650

Division Director/Manager: Donald W. Ward, P.E., Assistant Public Works
Director of Road and Bridge Maintenance

A handwritten signature in blue ink, appearing to read "Steven M. Manilla".

Department Head: Steven M. Manilla, P.E., County Executive-TNR

Sponsoring Court Member: Commissioner Gomez, Precinct Four

AGENDA LANGUAGE: Approve setting a public hearing on Tuesday, October 15, 2013 to receive comments regarding contraflow operations on Moore Road from Burkland Farms Road to SH 130 with regards to post event traffic operations of the Formula One Grand Prix November 15-17, 2013 in Precinct Four.

BACKGROUND/SUMMARY OF REQUEST:

Circuit of the Americas (CoTA) has submitted a transportation plan for the 2013 Formula One Grand Prix that summarizes their approach for getting 120,000 spectators to and from the race. The plan includes different modes and routes of transportation including the use of contraflow operations on Moore Road. Post event on November 15th, 16th, and 17th, CoTA plans to utilize both lanes on Moore Road and send all traffic westbound from Burkland Farms Road to SH 130 from 12:00pm to 7:00pm. All traffic control setup and traffic control officers will be the responsibility of CoTA. See attached traffic control plans in the back-up materials.

STAFF RECOMMENDATIONS:

TNR staff recommends approval of contraflow operations.

ISSUES AND OPPORTUNITIES:

N/A

FISCAL IMPACT AND SOURCE OF FUNDING:

All costs for developing and implementing the Transportation Plan are borne by CoTA.

ATTACHMENTS/EXHIBITS:

Transportation Plan
Affidavit of Posting

Cynthia McDonald	Financial Manager	TNR	(512) 854-4239
Steven M. Manilla	County Executive	TNR	(512) 854-9429

CC:

ESD #11 512-243-3477	TCSO Dispatch 512-974-0845	Stephanie Jensen COA Public Safety GIS, (512-974-6446)	
Michael Hemby TCSO Planning			

: :
0101 - Administrative -

Public Notice sign posted on Westbound Moore Road just west of SH130.




Public Notice sign posted on Eastbound Moore Road just east of Burkland Farms Road.



DRAFT 9.19.2013

Plotted By Araque, Santiago Sheet Set Kha Layout Pre_1 September 19, 2013 09:46:25am K:\AUS_TPT\069229101 - CoTA\F1\2013\CADD\Sheets\Sheets_Used\Conceptual_TMP_4_5.dwg
 This document, together with the concepts and designs presented herein, is intended only for the specific purpose and client for which it was prepared. Reuse of said engineer's reference on this document without written authorization and adaptation by Kimley-Horn and Associates, Inc. shall be without liability to Kimley-Horn and Associates, Inc.

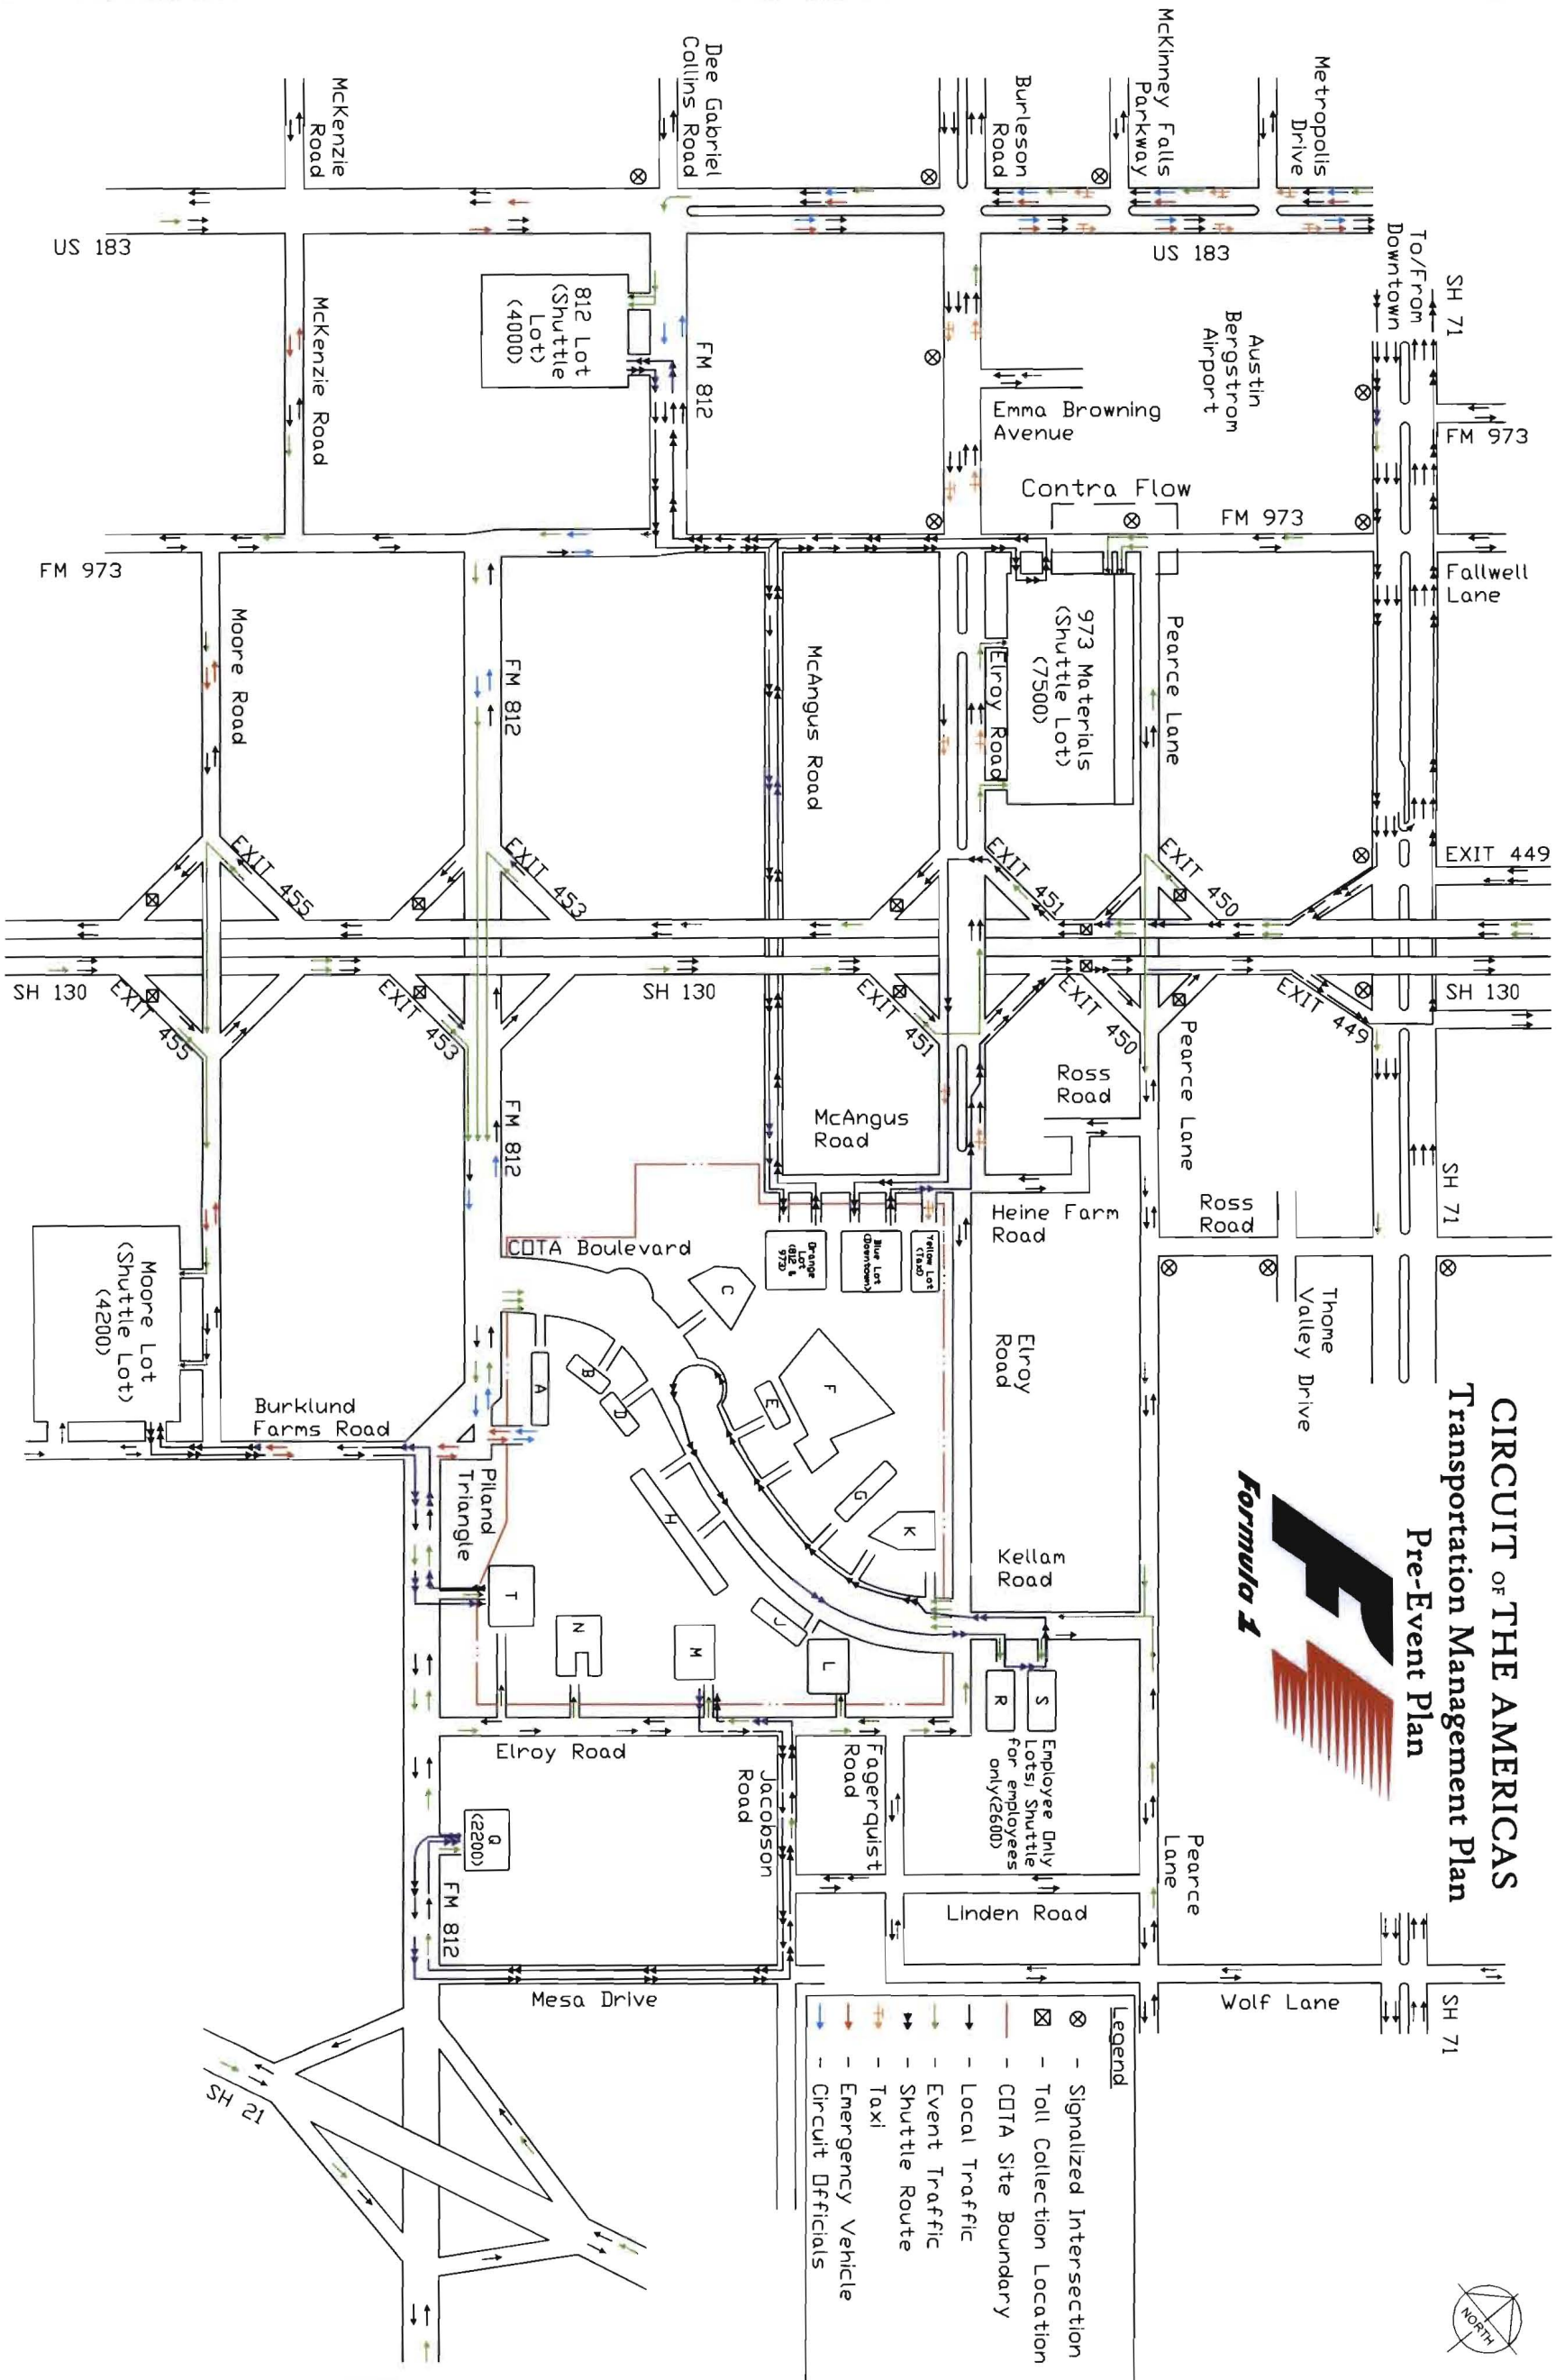

CIRCUIT OF THE AMERICAS
Transportation Management Plan
Pre-Event Plan

- Legend**
- ⊗ - Signalized Intersection
 - ⊠ - Toll Collection Location
 - ⊡ - COITA Site Boundary
 - - Local Traffic
 - - Event Traffic
 - - Shuttle Route
 - - Taxi
 - - Emergency Vehicle
 - - Circuit Officials

PRE-EVENT TRAFFIC CONTROL PLAN
 PREPARED FOR

 AUSTIN TEXAS

PRE-EVENT SCHEMATIC

KHA PROJECT 069229101
 DATE SEPT. 2013
 SCALE AS SHOWN
 DESIGNED BY AWN
 DRAWN BY SAA
 CHECKED BY KHA


Kimley-Horn and Associates, Inc.
 © 2012 KIMLEY-HORN AND ASSOCIATES, INC.
 12750 MERIT DRIVE, SUITE 1000, DALLAS, TX 75251
 PHONE: 972-770-1300 FAX: 972-239-3820
 WWW.KIMLEY-HORN.COM TX F-928

No.	REVISIONS	DATE	BY

DRAFT 9.19.2013

Plotted By: Arague, Santiago Sheet Set: Kha Layout_Post_1 September 19, 2013 09:46:55am K:\AUS_IPTO\069229101 - CoTA\F1\2013\CADD\Sheets\Sheets_Used\Conceptual_TMP_4_5.dwg

This document, together with the concepts and designs presented herein, is intended only for the specific purpose and client for which it was prepared. Review of and reliance on this document without written authorization and adaptation by Kimley-Horn and Associates, Inc. shall be without liability to Kimley-Horn and Associates, Inc.

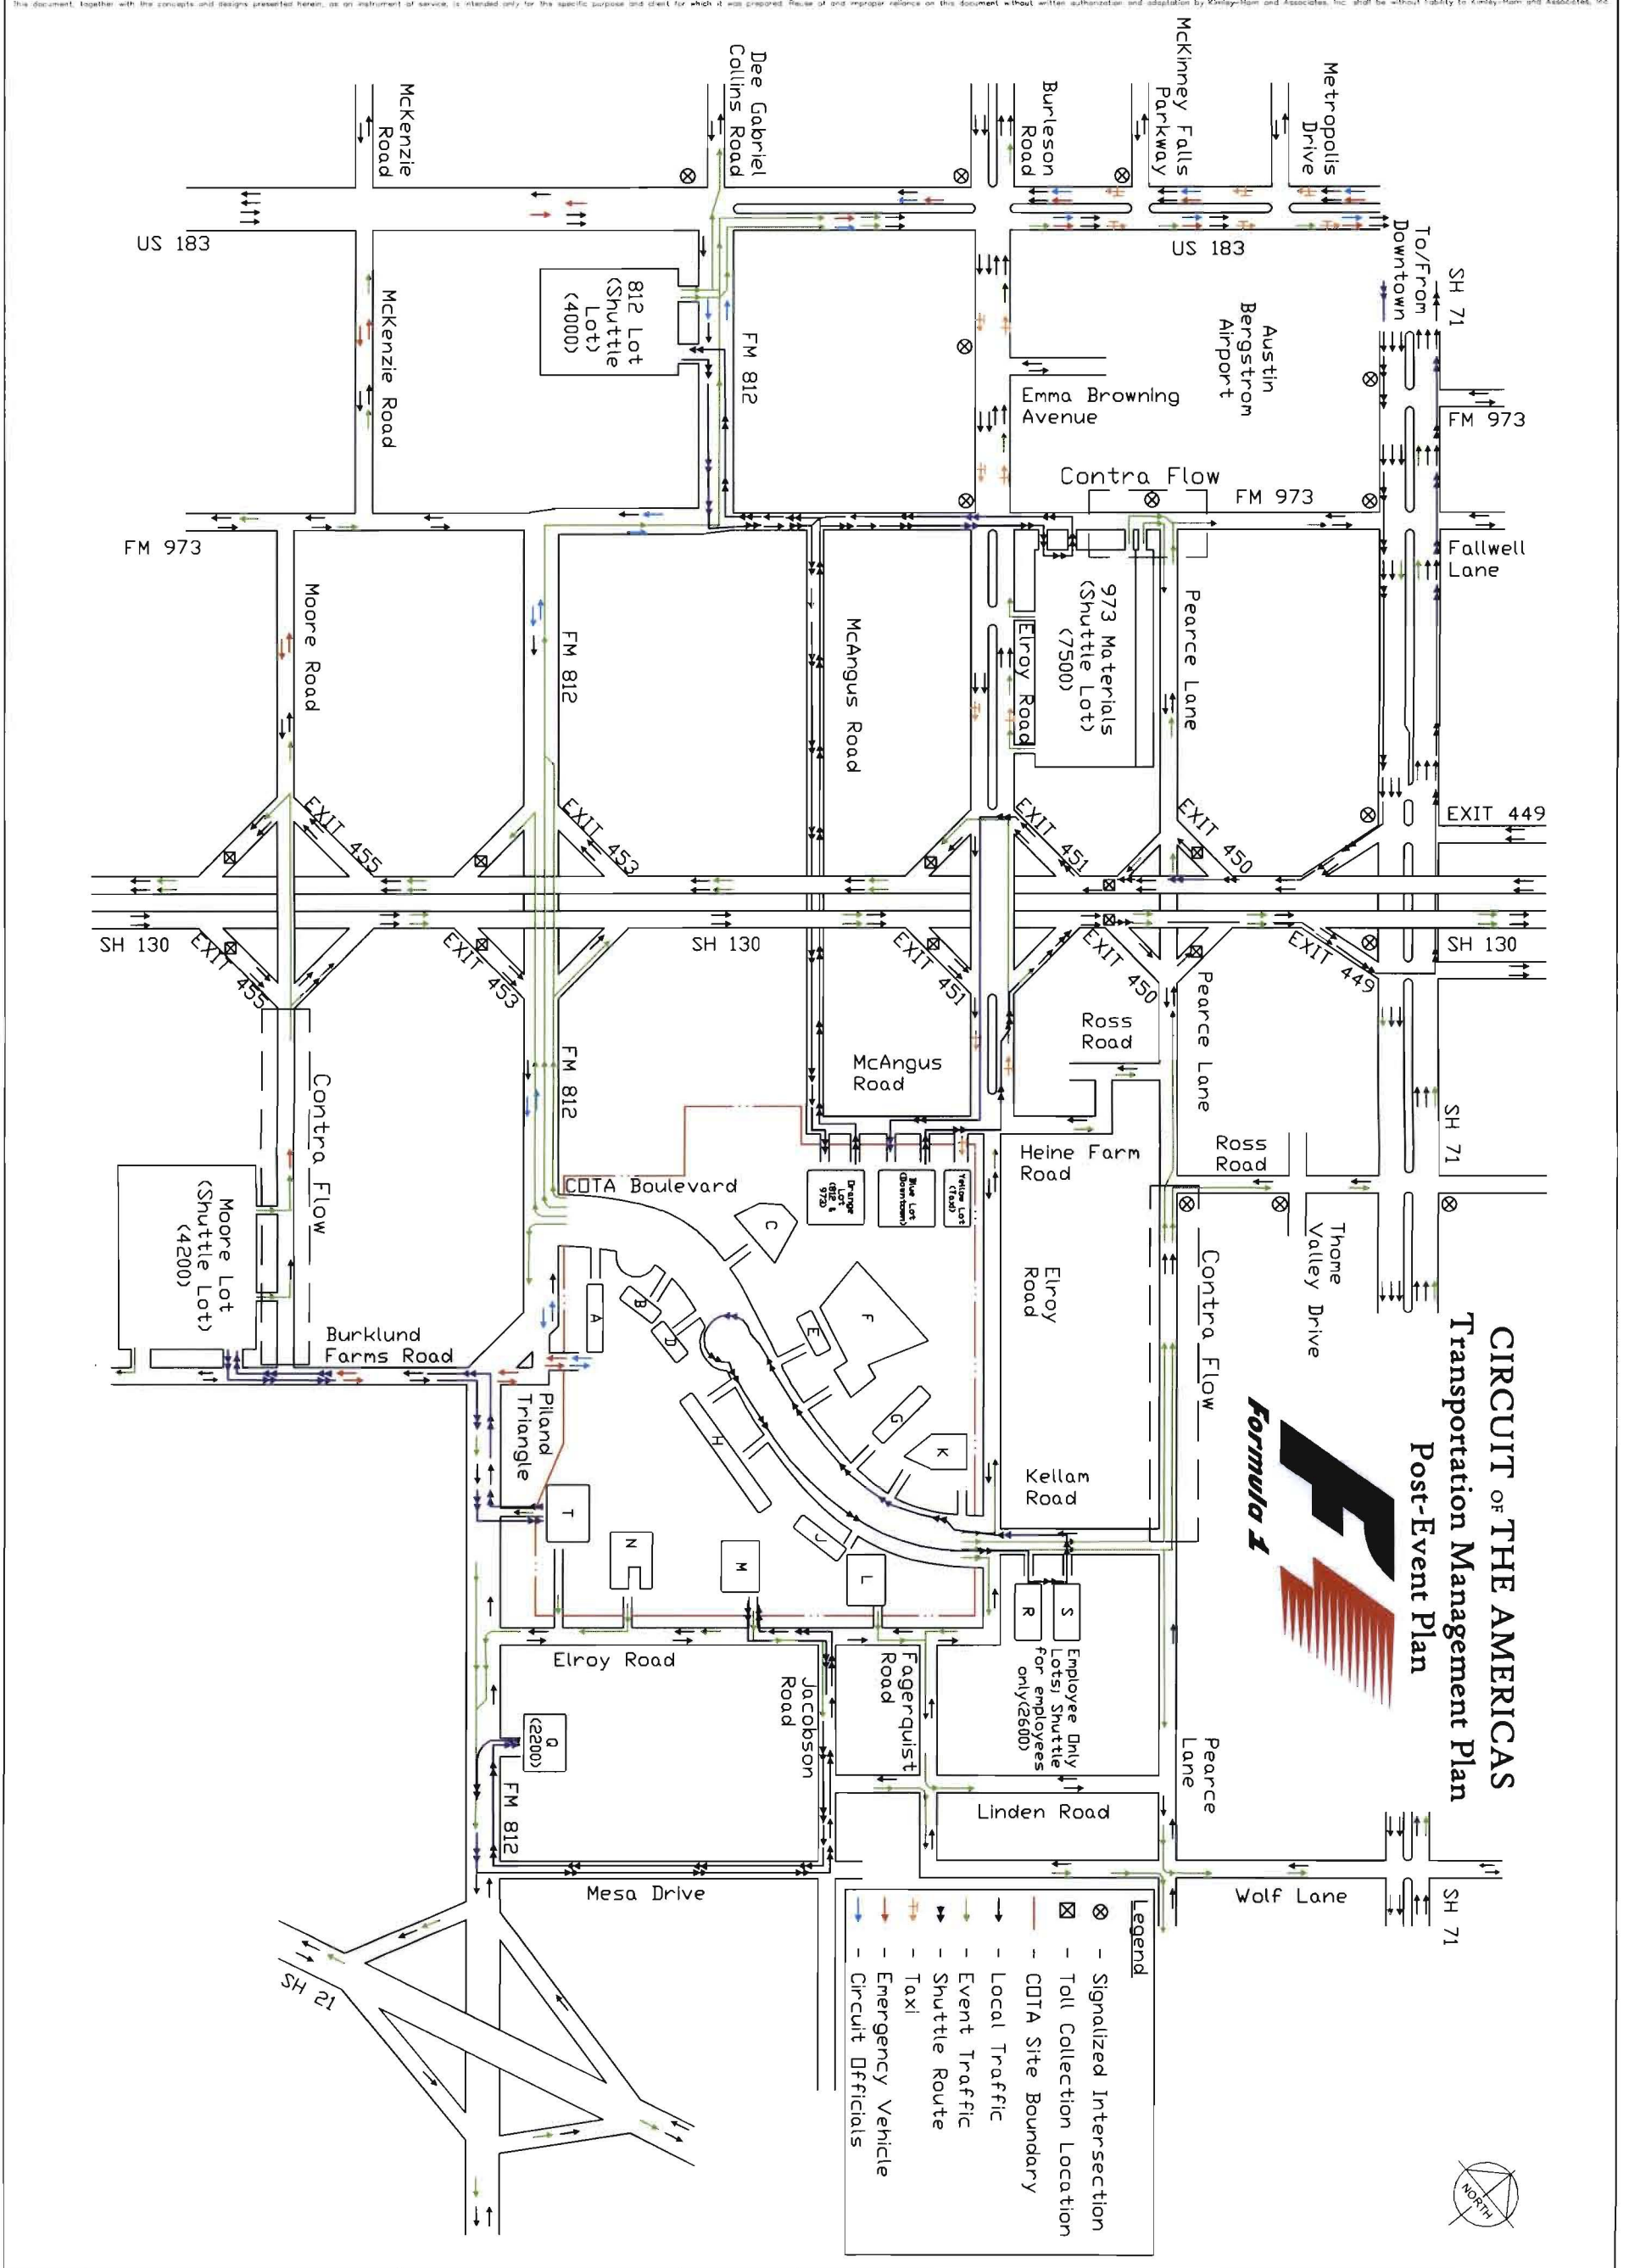

CIRCUIT OF THE AMERICAS Transportation Management Plan Post-Event Plan



- Legend**
- ⊗ - Signalized Intersection
 - ⊠ - Toll Collection Location
 - - COTA Site Boundary
 - - Local Traffic
 - - Event Traffic
 - - Shuttle Route
 - - Taxi
 - - Emergency Vehicle
 - - Circuit Officials

<p>POST-EVENT TRAFFIC CONTROL PLAN</p> <p>PREPARED FOR CIRCUIT OF THE AMERICAS</p> <p>AUSTIN TEXAS</p>	<p>POST-EVENT SCHEMATIC</p>	<p>KHA PROJECT 069229101</p> <p>DATE SEPT. 2013</p> <p>SCALE AS SHOWN</p> <p>DESIGNED BY AWN</p> <p>DRAWN BY SAA</p> <p>CHECKED BY KHA</p>	<p>PRELIMINARY</p> <p>FOR REVIEW ONLY Not for construction purposes</p> <p>Kimley-Horn and Associates, Inc. Engineer: ARON W. NATHAN P.E. No. 05823 Date: 09/18/13</p>	<p>© 2012 KIMLEY-HORN AND ASSOCIATES, INC. 12750 MERIT DRIVE, SUITE 1000, DALLAS, TX 75251 PHONE: 972-770-1300 FAX: 972-239-3820 WWW.KIMLEY-HORN.COM TX F-828</p>	<table border="1" style="width: 100%; border-collapse: collapse;"> <thead> <tr> <th style="width: 5%;">No.</th> <th style="width: 60%;">REVISIONS</th> <th style="width: 15%;">DATE</th> <th style="width: 20%;">BY</th> </tr> </thead> <tbody> <tr><td> </td><td> </td><td> </td><td> </td></tr> <tr><td> </td><td> </td><td> </td><td> </td></tr> <tr><td> </td><td> </td><td> </td><td> </td></tr> <tr><td> </td><td> </td><td> </td><td> </td></tr> <tr><td> </td><td> </td><td> </td><td> </td></tr> <tr><td> </td><td> </td><td> </td><td> </td></tr> <tr><td> </td><td> </td><td> </td><td> </td></tr> <tr><td> </td><td> </td><td> </td><td> </td></tr> <tr><td> </td><td> </td><td> </td><td> </td></tr> <tr><td> </td><td> </td><td> </td><td> </td></tr> </tbody> </table>	No.	REVISIONS	DATE	BY	
No.	REVISIONS	DATE	BY	