



# Travis County Commissioners Court Agenda Request

**Meeting Date:** October 1, 2013

**Prepared By:** David Greear, Engineer Senior **Phone #:** (512) 854-7650

**Division Director/Manager:** Donald W. Ward, P.E., Assistant Public Works  
Director of Road and Bridge Maintenance

*Carol B. [Signature]*

**Department Head:** Steven M. Manilla, P.E., County Executive-TNR

**Sponsoring Court Member:** Commissioner Gomez, Precinct Four

**AGENDA LANGUAGE:** Approve setting a public hearing on Tuesday, October 15, 2013 to receive comments regarding contraflow operations on Pearce Lane from Ross Road to Kellam Road with regards to post event traffic operations of the Formula One Grand Prix November 15-17, 2013 in Precinct Four.

## **BACKGROUND/SUMMARY OF REQUEST:**

Circuit of the Americas (CoTA) has submitted a transportation plan for the 2013 Formula One Grand Prix that summarizes their approach for getting 120,000 spectators to and from the race. The plan includes different modes and routes of transportation including the use of contraflow operations on Pearce Lane. Post event on November 15<sup>th</sup>, 16<sup>th</sup>, and 17<sup>th</sup>, CoTA plans to utilize both lanes on Pearce Lane and send all traffic westbound from Kellam Road to Ross Road from 12:00pm to 7:00pm. All traffic control set-up and traffic control officers will be the responsibility of CoTA. See attached traffic control plans in the back-up materials.

## **STAFF RECOMMENDATIONS:**

TNR staff recommends approval of contraflow operations.

## **ISSUES AND OPPORTUNITIES:**

N/A

## **FISCAL IMPACT AND SOURCE OF FUNDING:**

All costs for developing and implementing the Transportation Plan are borne by CoTA.

## **ATTACHMENTS/EXHIBITS:**

Transportation Plan  
Affidavit of Posting


## **REQUIRED AUTHORIZATIONS:**

Cynthia McDonald	Financial Manager	TNR	(512) 854-4239
Steven M. Manilla	County Executive	TNR	(512) 854-9429

**CC:**

ESD #11 512-243-3477	TCSO Dispatch 512-974-0845	Stephanie Jensen COA Public Safety GIS, (512-974-6446)	
Michael Hemby TCSO Planning			

: :  
**0101 - Administrative -**

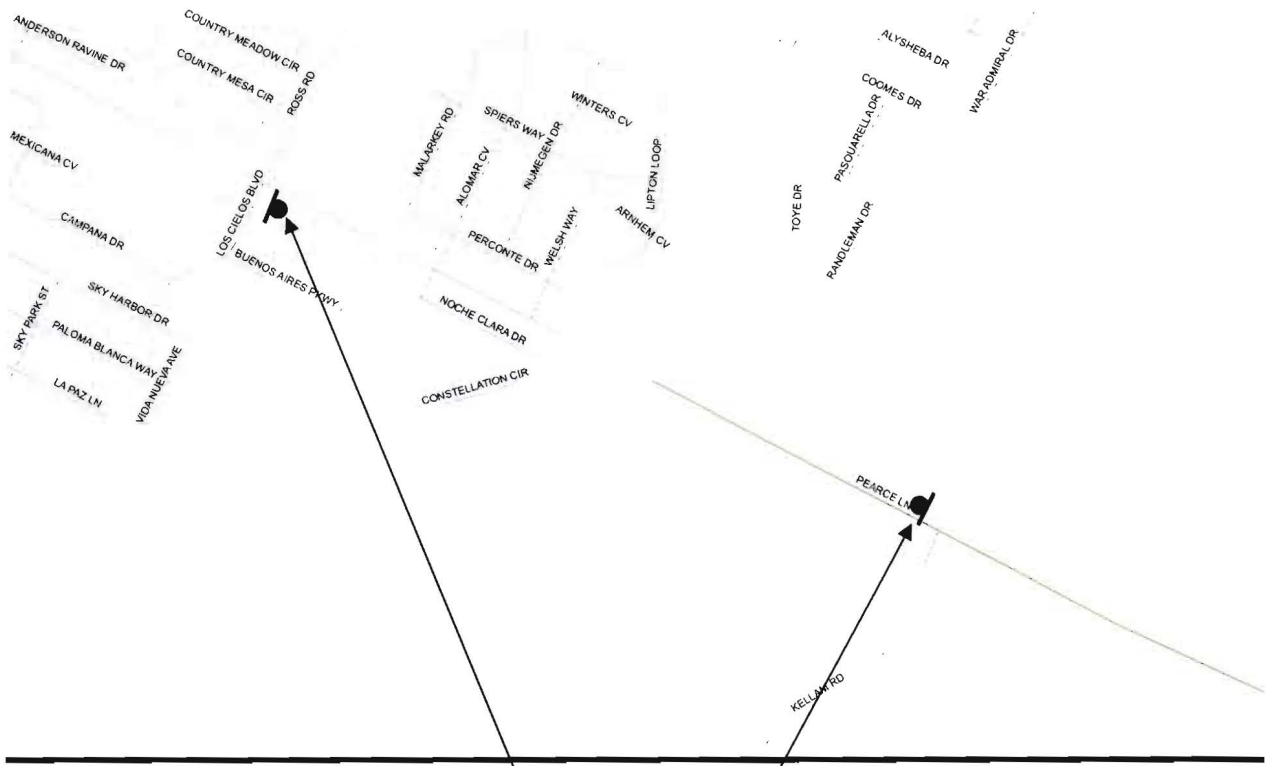

# NOTICE OF PUBLIC HEARING

OCTOBER 15, 2013 AT 9:00 AM.

CONCERNING CONTRA-FLOW OPERATIONS  
ON PEARCE LANE FOR THE  
FORMULA ONE GRAND PRIX  
NOVEMBER 15-17, 2013

AT THE TRAVIS COUNTY  
COMMISSIONERS COURTROOM  
700 LAVACA STREET  
(FIRST FLOOR), AUSTIN, TX

FOR ADDITIONAL INFORMATION CALL 512-854-7650



Public Notice sign posted on Westbound Pearce Lane just west of Kellam Road.



Public Notice sign posted on Eastbound Pearce Lane just east of Ross Road.





**TRANSPORTATION AND NATURAL RESOURCES**

STEVEN M. MANILLA, P.E., County Executive  
700 Lavaca Street  
P.O. Box 1748  
Austin, Texas 78767  
tel 512-854-9383  
fax 512-854-4649

**AFFIDAVIT OF POSTING**

**TO: County Judge  
County Commissioners  
Travis County, Texas**

Public notices of Public Hearing for Contra-Flow Operations were posted on

September 18, 2013 at TWO locations on PEARCE LANE,

this location being as near as practical to the area being affected.


CERTIFIED THIS THE 18 DAY OF September 2013.  
(date) (month)

SIGNATURE: Jaime Garcia  
NAME (print): Jaime Garcia  
TITLE: TNR/R&B Supervisor



# DRAFT 9.19.2013

Plotted By: Aracun, Santiago, Sheet Set Kho, Layout: Pre\_1, September 19, 2013, 09:46:25am, K:\AUS\_TPTD\069229101 - CoTA\FI\2013\CADD\Sheets\Sheets\_Used\Conceptual\_TMP\_4\_5.dwg  
 This document, together with the concepts and designs presented herein, is intended only for the specific purpose and client for which it was prepared. Reuse of and/or improper reliance on this document without written authorization and adaptation by Kimley-Horn and Associates, Inc. shall be without liability to Kimley-Horn and Associates, Inc.

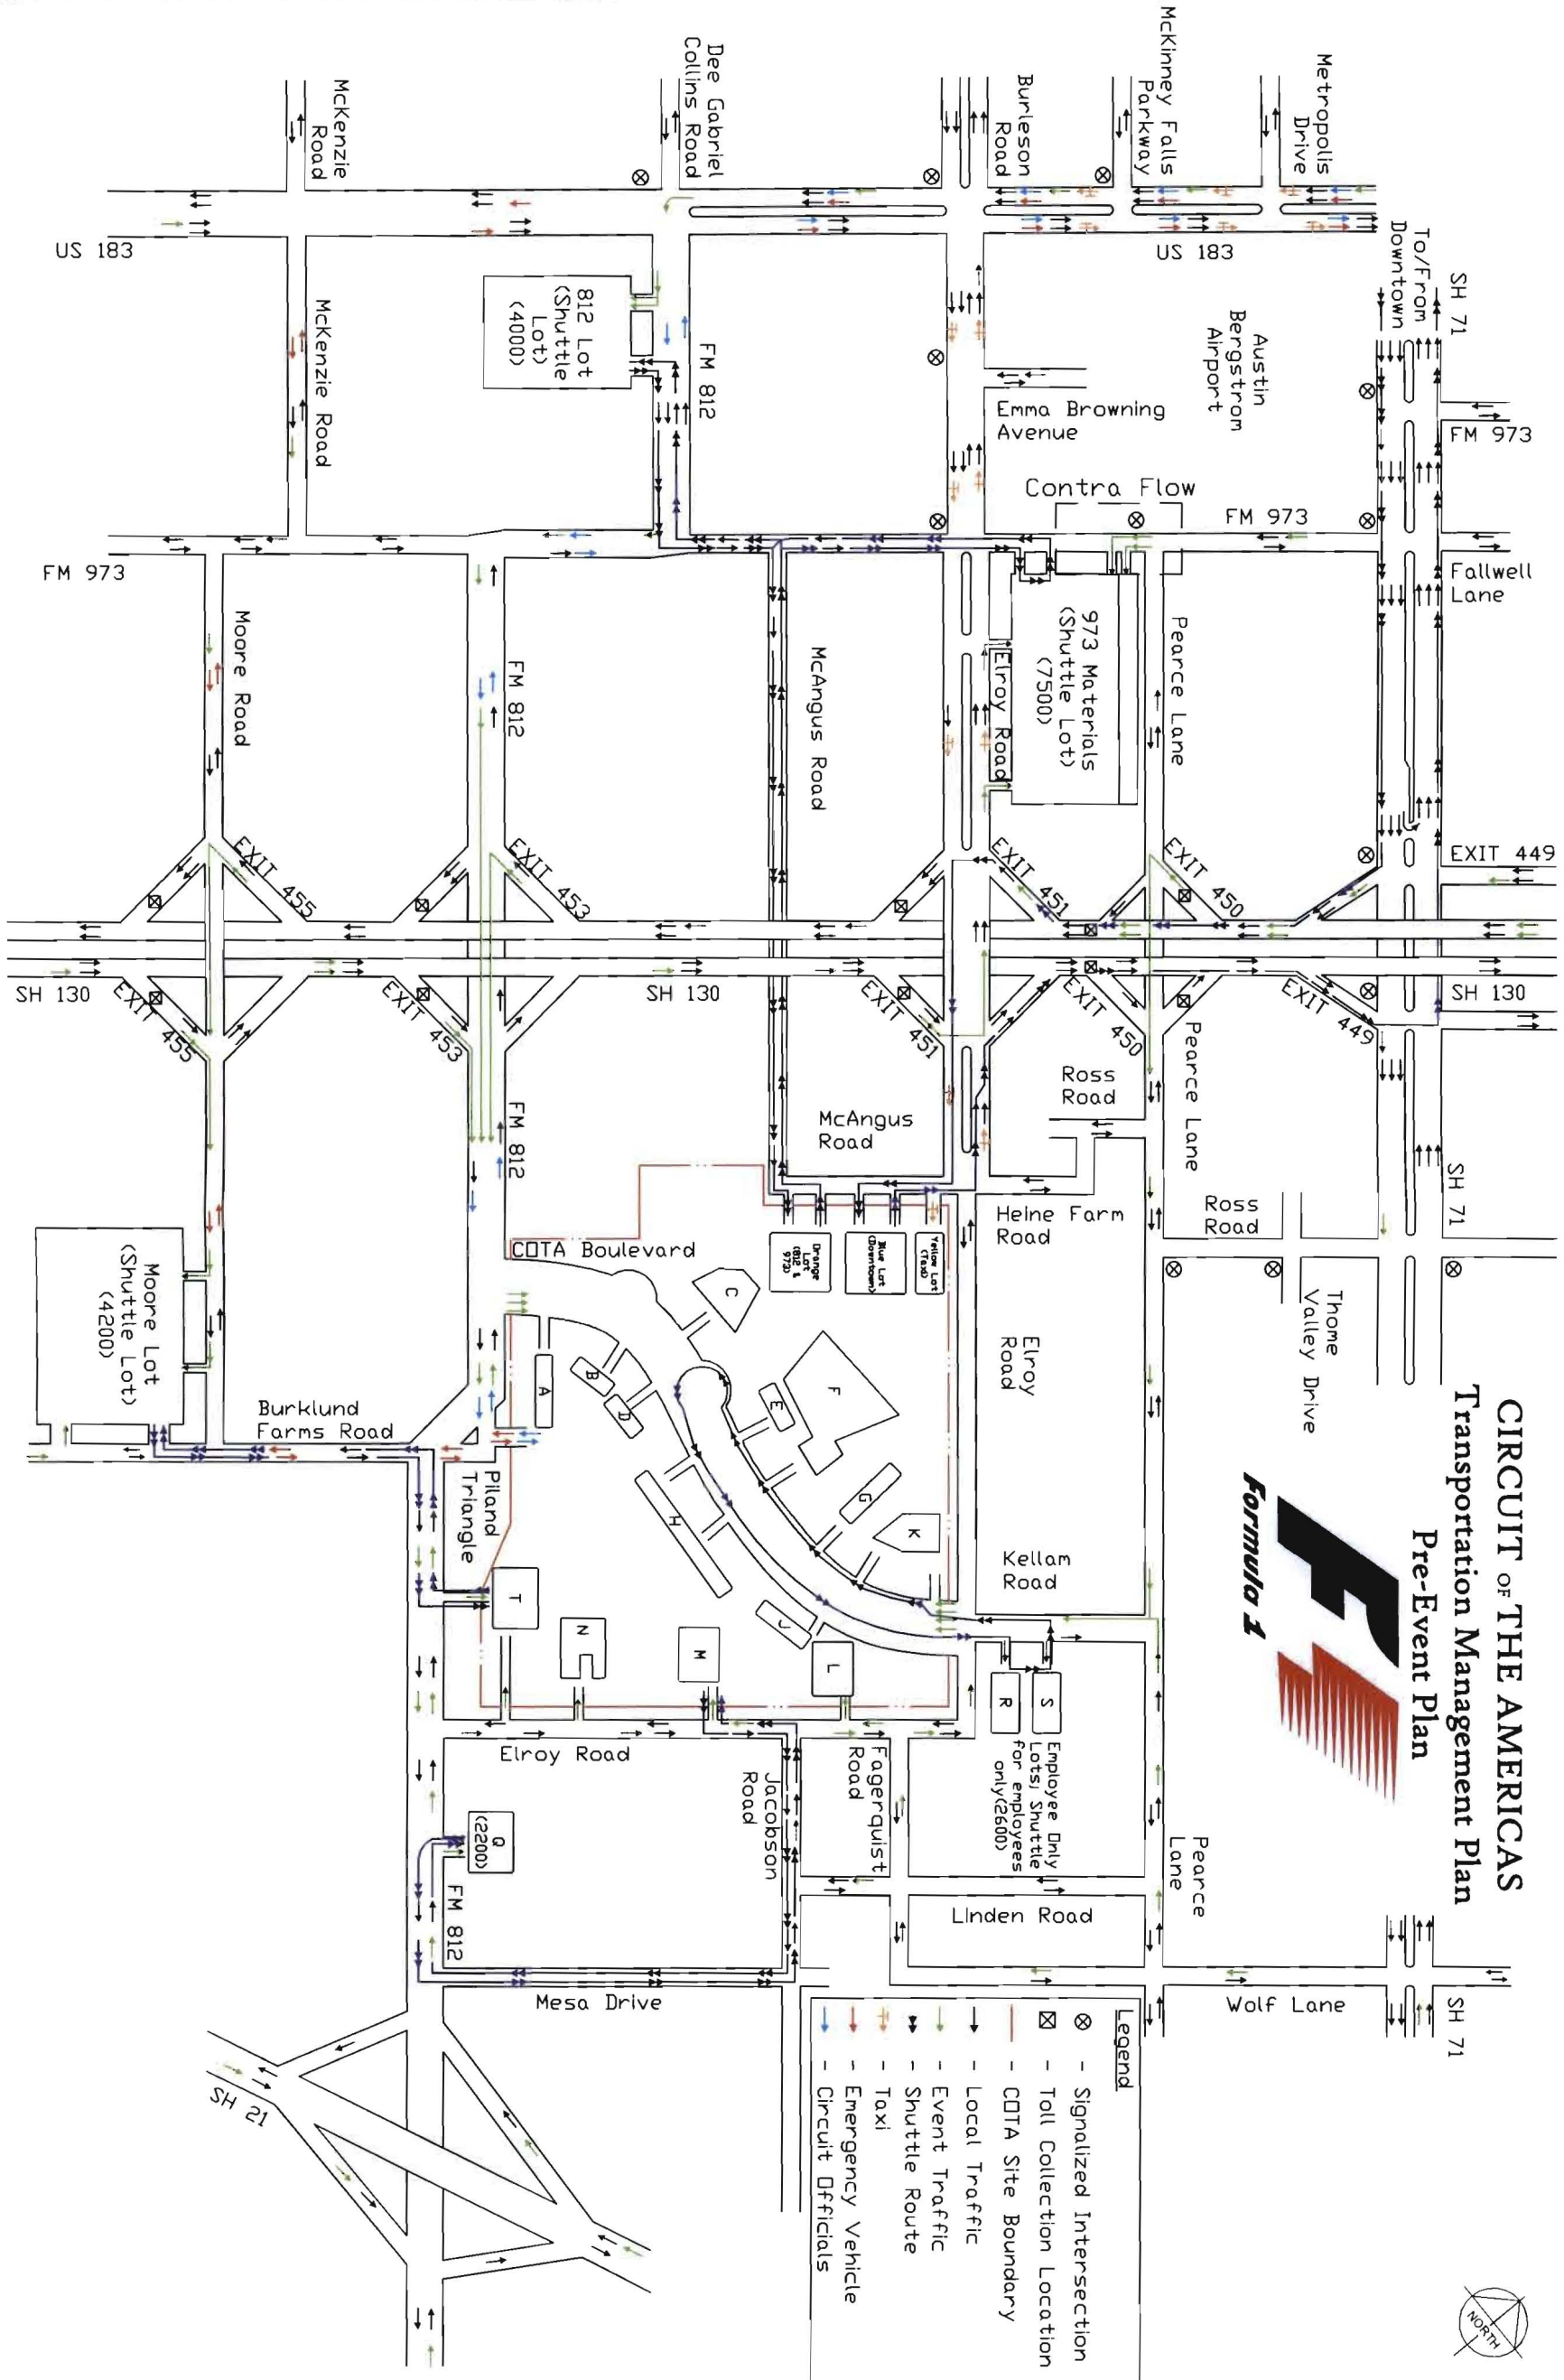

**CIRCUIT OF THE AMERICAS**  
**Transportation Management Plan**  
**Pre-Event Plan**



- Legend**
- ⊗ - Signalized Intersection
  - ⊠ - Toll Collection Location
  - - - COTA Site Boundary
  - - Local Traffic
  - - Event Traffic
  - - Shuttle Route
  - - Taxi
  - - Emergency Vehicle
  - - Circuit Officials

**PRE-EVENT TRAFFIC CONTROL PLAN**  
 PREPARED FOR  
**CIRCUIT OF THE AMERICAS**  
 AUSTIN TEXAS


SHEET NUMBER  
**4**

**PRE-EVENT SCHEMATIC**



KHA PROJECT 069229101  
 DATE SEPT. 2013  
 SCALE AS SHOWN  
 DESIGNED BY AWN  
 DRAWN BY SAA  
 CHECKED BY KHA

**PRELIMINARY**  
 FOR REVIEW ONLY  
 Not for construction purposes.

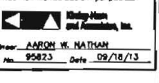

Prepared by: ARACUN SANTIAGO  
 Date: 09/18/13  
 Project No.: 06922

**Kimley-Horn and Associates, Inc.**


© 2012 KIMLEY-HORN AND ASSOCIATES, INC.  
 12750 MERIT DRIVE, SUITE 1000, DALLAS, TX 75251  
 PHONE: 972-770-1300 FAX: 972-239-3820  
 WWW.KIMLEY-HORN.COM TX F-928

No.	REVISIONS	DATE	BY



# DRAFT 9.19.2013

Plotted By: Araque, Santiago Sheet Set: Kha Layout Post 1 September 19, 2013 09:46:55am K:\AUS\_TPT0\069229101 - COTA\F1\2013\CADD\Sheets\Sheets\_Used\Conceptual\_TMP\_4\_5.dwg  
 This document, together with the concepts and designs presented herein, is intended only for the specific purpose and client for which it was prepared. Based on and proper reliance on this document, without written authorization and adaptation by Kimley-Horn and Associates, Inc. shall be without liability to Kimley-Horn and Associates, Inc.

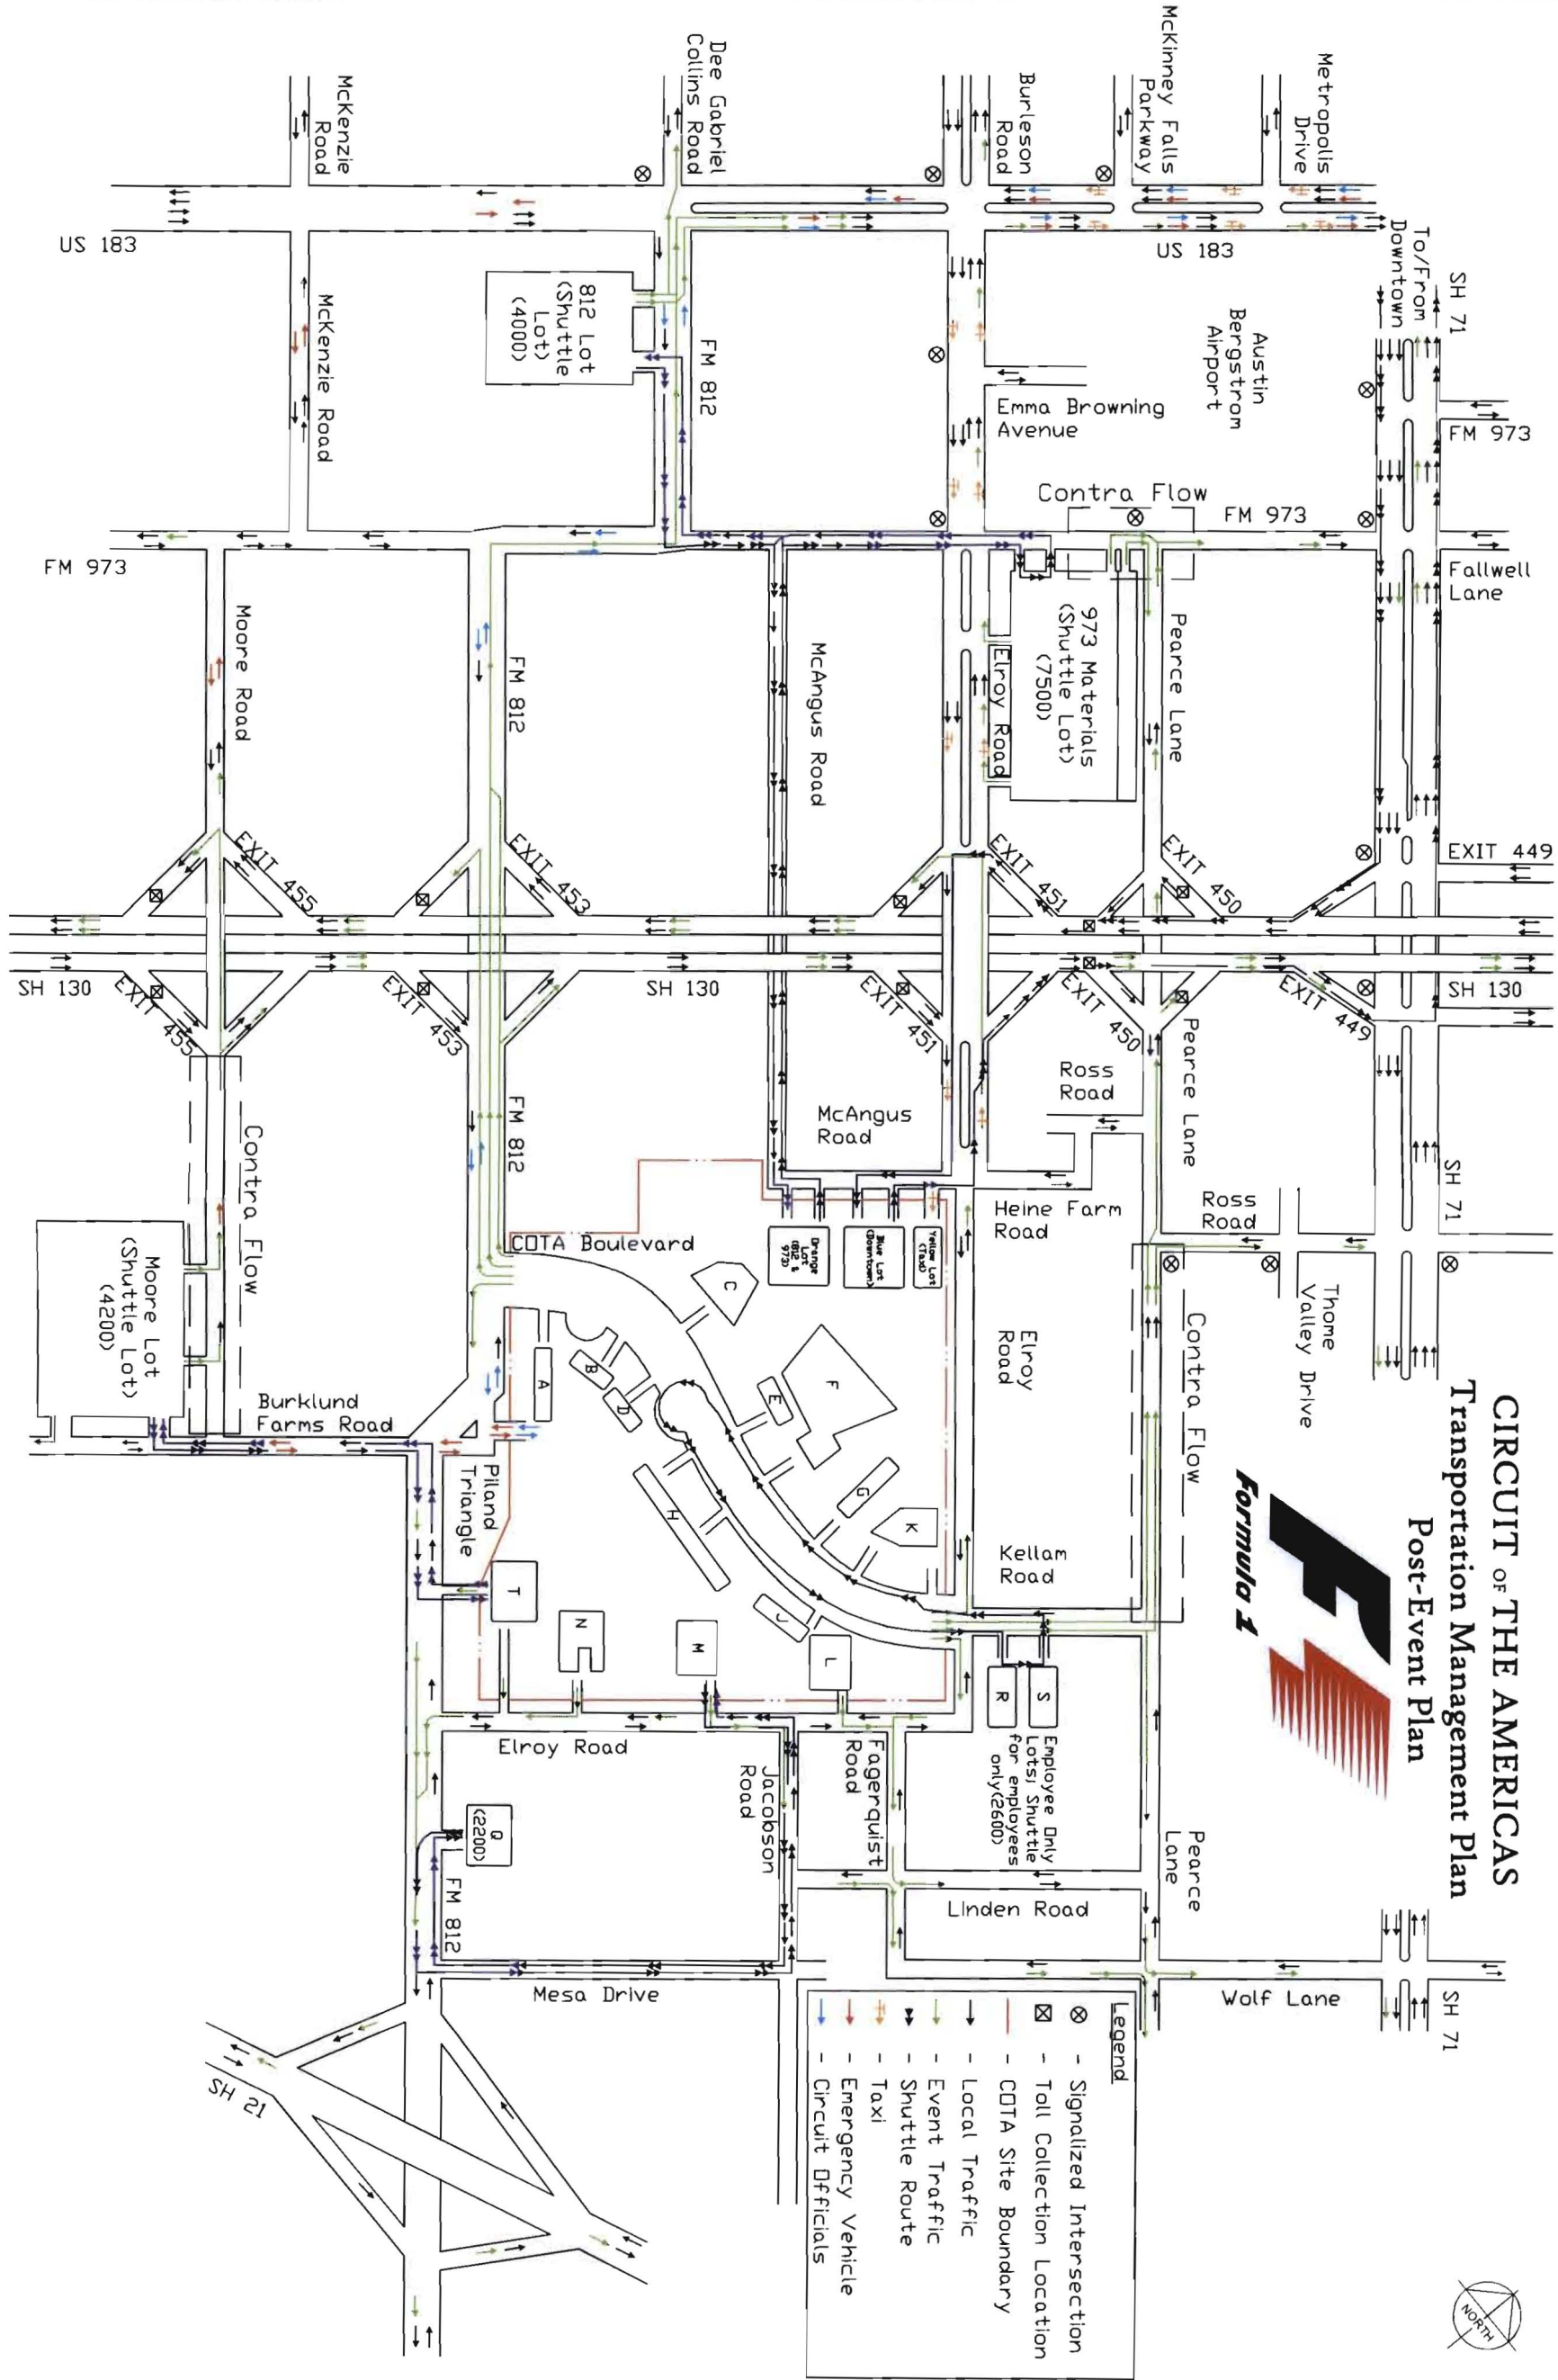

## CIRCUIT OF THE AMERICAS Transportation Management Plan Post-Event Plan



- Legend**
- ⊗ - Signalized Intersection
  - ⊗ - Tail Collection Location
  - ⊗ - COTA Site Boundary
  - - Local Traffic
  - - Event Traffic
  - - Shuttle Route
  - - Taxi
  - - Emergency Vehicle
  - - Circuit Officials

POST-EVENT TRAFFIC CONTROL PLAN PREPARED FOR COTA AUSTIN TEXAS	POST-EVENT SCHEMATIC 	KHA PROJECT 069229101 DATE SEPT. 2013 SCALE AS SHOWN DESIGNED BY AWN DRAWN BY SAA CHECKED BY KHA	PREPARED FOR REVIEW ONLY Not for construction purposes.  Kimley-Horn and Associates, Inc. ENGINEER: ARON W. BATHAN P.E. No. 55823 Date: 09/18/13	 Kimley-Horn and Associates, Inc. © 2012 KIMLEY-HORN AND ASSOCIATES, INC. 12750 MERIT DRIVE, SUITE 1000, DALLAS, TX 75251 PHONE: 972-770-1300 FAX: 972-239-3820 WWW.KIMLEY-HORN.COM TX F-928	<table border="1" style="width: 100%; border-collapse: collapse;"> <thead> <tr> <th>No.</th> <th>REVISIONS</th> <th>DATE</th> <th>BY</th> </tr> </thead> <tbody> <tr><td> </td><td> </td><td> </td><td> </td></tr> <tr><td> </td><td> </td><td> </td><td> </td></tr> <tr><td> </td><td> </td><td> </td><td> </td></tr> <tr><td> </td><td> </td><td> </td><td> </td></tr> </tbody> </table>	No.	REVISIONS	DATE	BY																
No.	REVISIONS	DATE	BY																						