



Travis County Commissioners Court Agenda Request

Meeting Date: October 16, 2012

Prepared By: David Greear, P.E. **Phone #:** 854-7650

Division Director/Manager: Donald W. Ward, P.E., Division Director, Road Maintenance

Carol B. Greear

Department Head: Steven M. Manilla, P.E., County Executive-TNR

Sponsoring Court Member: Commissioner Eckhardt, Precinct Two

AGENDA LANGUAGE: Receive comments regarding a request to close Bullick Hollow Road nightly (9:00pm thru 6:00am, Sunday thru Thursday) between RM 620 and Oasis Bluff Drive from October 29, 2012 to May 31, 2013, in precinct two.

BACKGROUND/SUMMARY OF REQUEST:

The City of Austin in conjunction with the construction of Water Treatment Plant number four, has scheduled improvements that consist of the construction of an electrical ductbank along Bullick Hollow Road from RM 620 to Oasis Bluff Drive.

The COA anticipates a seven month construction period with road closures from October 29, 2012 to May 31, 2013. Excavation will consist of a trench ten thru twelve feet in width along the ductbank alignment and several widened 18 ft portion of the trench for the ductbank manholes with no more than 200 linear feet of trench open at one time. Road closures to thru traffic will be at nighttime only (Sunday thru Thursday), from 9:00 PM to 6:00 AM, with an emergency access lane maintained at all times. Detours will be managed with signage and programmable electronic sign boards as detailed in the detour plan included in the attached Traffic Control Plan sheets. At the end of each night shift, texturized steel plates (and support members) will be welded and pinned into place over any open excavations and daytime traffic flow of one lane in either direction will be maintained. All local traffic will still have access during construction.

STAFF RECOMMENDATIONS:

Staff recommends that Bullick Hollow Road between RM 620 and Oasis Bluff Drive be closed to through traffic nightly from October 29, 2012 through May 31, 2013 or until construction is completed.

ISSUES AND OPPORTUNITIES:

N/A

FISCAL IMPACT AND SOURCE OF FUNDING:

This closure will require some work by Travis County road maintenance crews to post public notices, all detour signage will be installed by the contractor.

ATTACHMENTS/EXHIBITS:

Detour Plan
 Pictures of Public Notice signs and affidavit

REQUIRED AUTHORIZATIONS:


Cynthia McDonald	Financial Manager	TNR	854-4239
Steve Manilla	County Executive	TNR	854-9429

CC:


Don Ward, TNR (854-9317)	ESD # 14 258-1114	Stephanie Jensen COA Public Safety GIS, (974-6446)	
David Greear, TNR (854-7650)	ESD # 6 266-2533	TCSO Dispatch (974-0845 +3)	
Howard Herrin, TNR (266-3314)			

: :
0101 - Administrative -

Public Notice Signs for Road Closure Public Hearing on Bullick Hollow Road

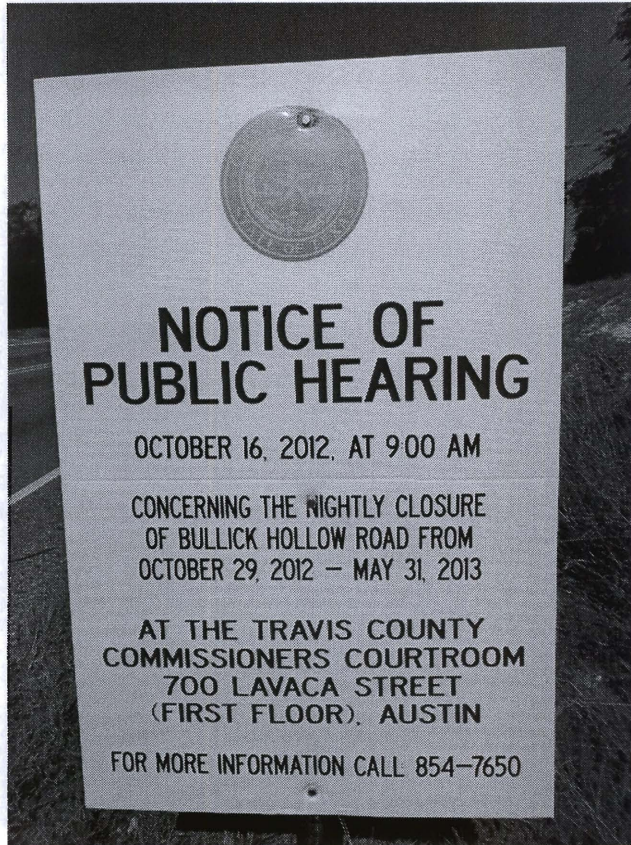

Westbound on Bullick Hollow Road west of RM620

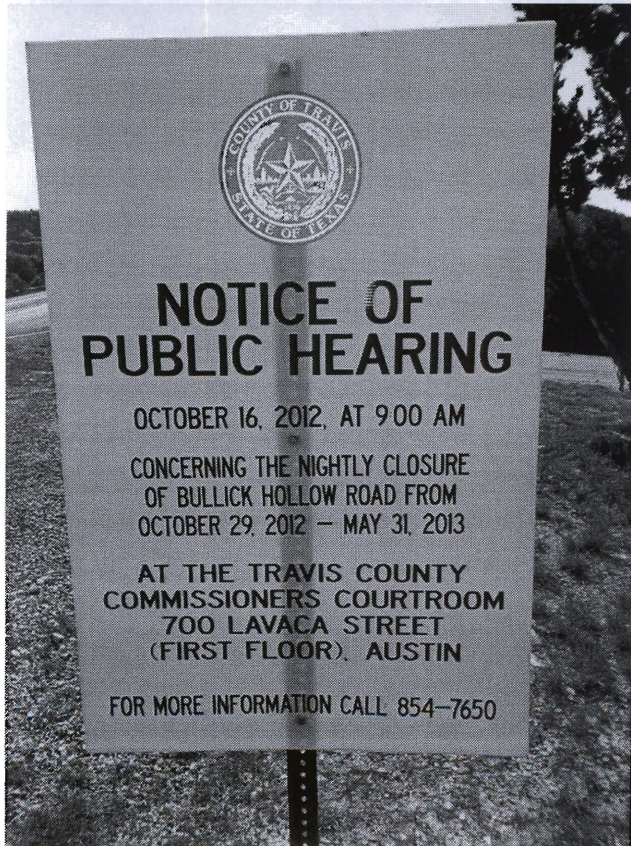

Eastbound on Bullick Hollow Road east of Oasis Bluff Drive





TRANSPORTATION AND NATURAL RESOURCES

STEVEN M. MANILLA, P.E., Executive Manager
411 West 13th Street
Executive Office Building
P.O. Box 1748
Austin, Texas 78767
tel 512-854-9383
fax 512-854-4649

AFFIDAVIT OF POSTING

**TO: County Judge
County Commissioners
Travis County, Texas**



Public notices of Public Hearing for Temporary Road Closure were posted on

September 21, 2012 at TWO locations on BULLICK HOLLOW ROAD,

this location being as near as practical to the area being affected.

CERTIFIED THIS THE 24 DAY OF September 2012.
(date) (month)

SIGNATURE: Jaime Garcia
NAME (print): Jaime Garcia
TITLE: TNR/R&B Supervisor

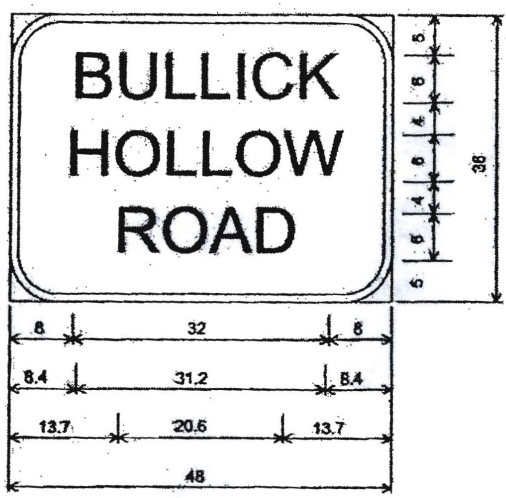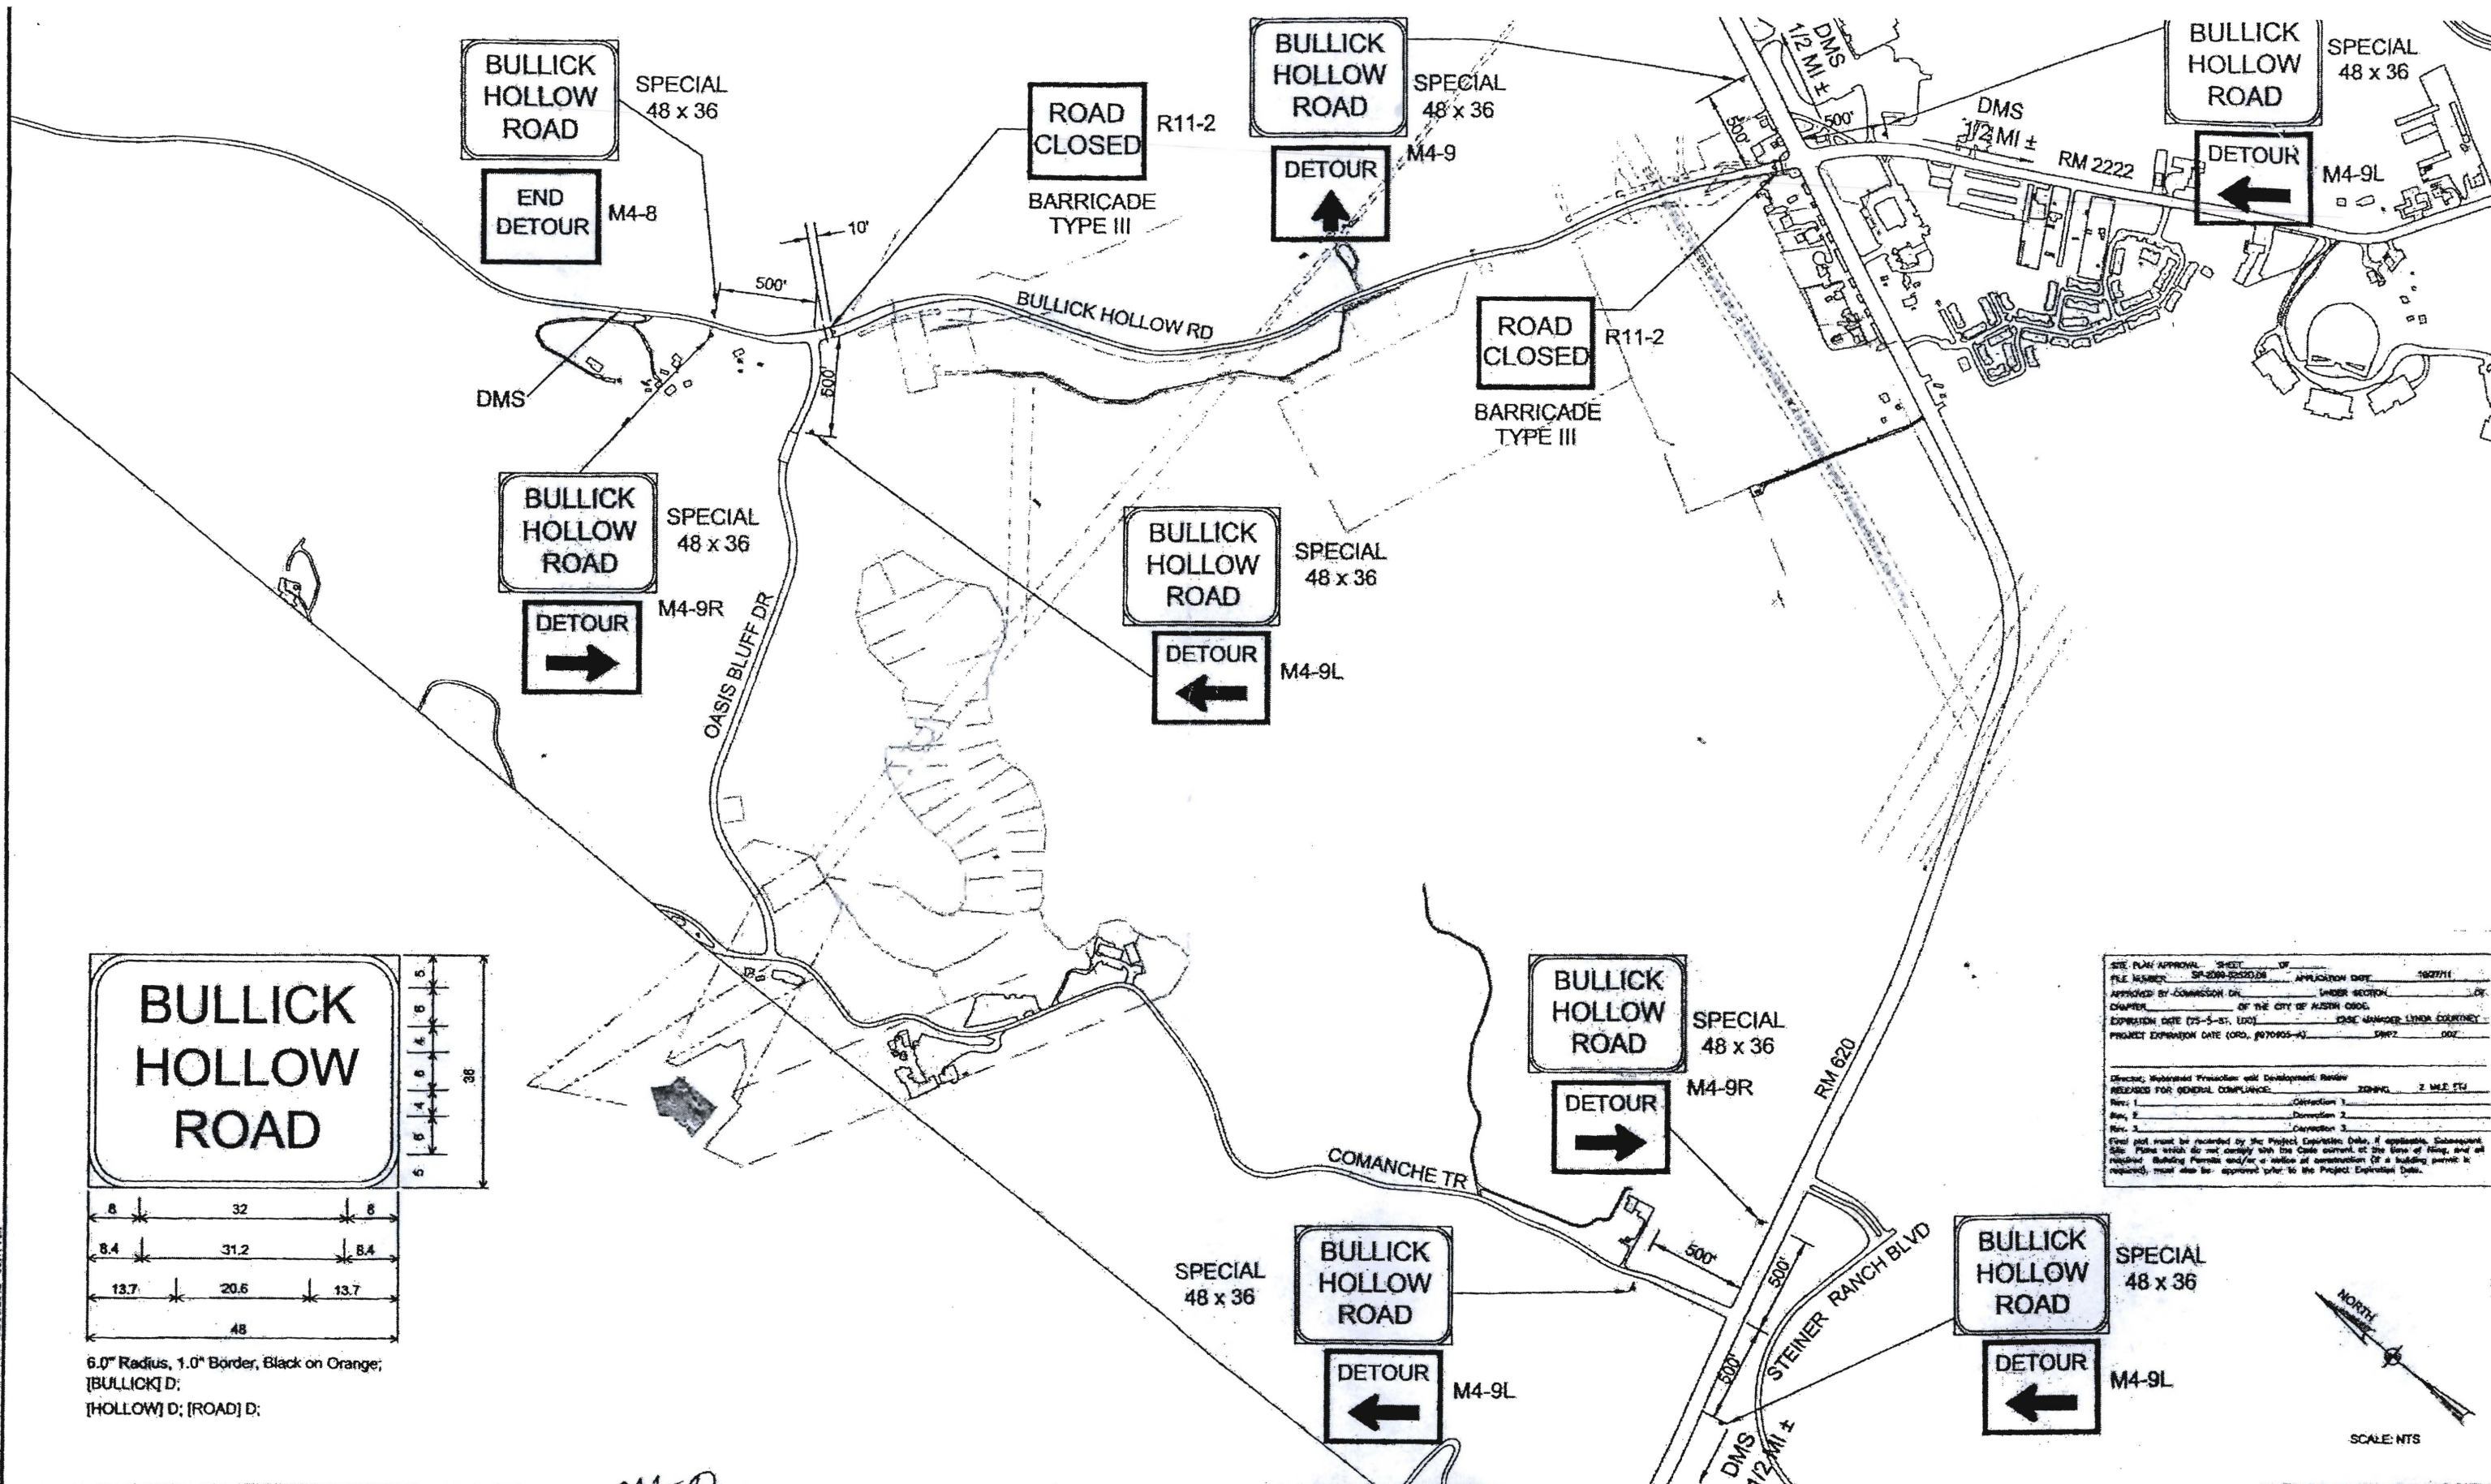


6.0" Radius, 1.0" Border, Black on Orange;
 [BULLICK] D;
 [HOLLOW] D; [ROAD] D;

SITE PLAN APPROVAL SHEET	OF	APPLICATION DATE	10/27/11
FILE NUMBER	SP-2009-22520.08		
APPROVED BY COMMISSIONER	OR	UNDER SECTION	OF
CHAPTER	OF THE CITY OF AUSTIN CODE		
EXPIRATION DATE (75-5-ST, LEO)		CASE MANAGER	LINDA COURTNEY
PROJECT EXPIRATION DATE (ORD, POT0905-02)		DWG#	007

Director, Multimodal Planning and Development Review
 REQUIRED FOR GENERAL COMPLIANCE: ZONING, 2 MILE FEI

Rev. 1: Correction 1
 Rev. 2: Correction 2
 Rev. 3: Correction 3

Final plan must be recorded by the Project Expiration Date, if applicable. Subsequent site plans which do not comply with the Code current at the time of filing, and all required Building Permits and/or a notice of commencement of a building permit, if required, must also be approved prior to the Project Expiration Date.

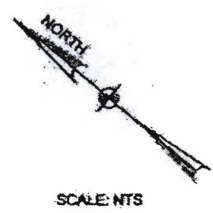

LAST UPDATED: 02/03/2012 08:17 AM

DESIGNED	SEE
DRAWN	JMTG
CHECKED	MR
DATE	



AECOM
 AECOM TECHNICAL SERVICES INC.
 450 W 16th STREET SUITE 500
 AUSTIN, TEXAS 78701
 WWW.AECOM.COM
 TYPE REG. NO. F-3882

Carollo
 Engineers...Working Wonders With Water™
 FIRM REGISTRATION NO. F-882

CITY OF AUSTIN
 FOUNDED 1837

WATER TREATMENT PLANT NO. 4
 WTP 4 - BULLICK HOLLOW ROAD DUCTBANK
 CIVIL
 TRAFFIC CONTROL PLAN
 DETOUR PLAN

VERIFY SCALES
 BAR IS ONE INCH ON ORIGINAL DRAWING
 0 1" = 1'
 IF NOT ONE INCH ON THIS SHEET, ADJUST SCALES ACCORDINGLY

JOB NO. 54604.10
 DRAWING NO. 7C-00-G23
 SHEET NO. 23 OF 57